


MEKECHUK/SINCLAIR RESIDENCE
REMODEL AND NEW BASEMENT
17509 VIA SERENO
MONTE SERENO, CA 95030

Rev	Description

Date: 11/29/08
Scale: AS NOTED
Drawn By: JR
Checked By: John A. Rider
Job: 11-08
Sheet Number:

2.1.A

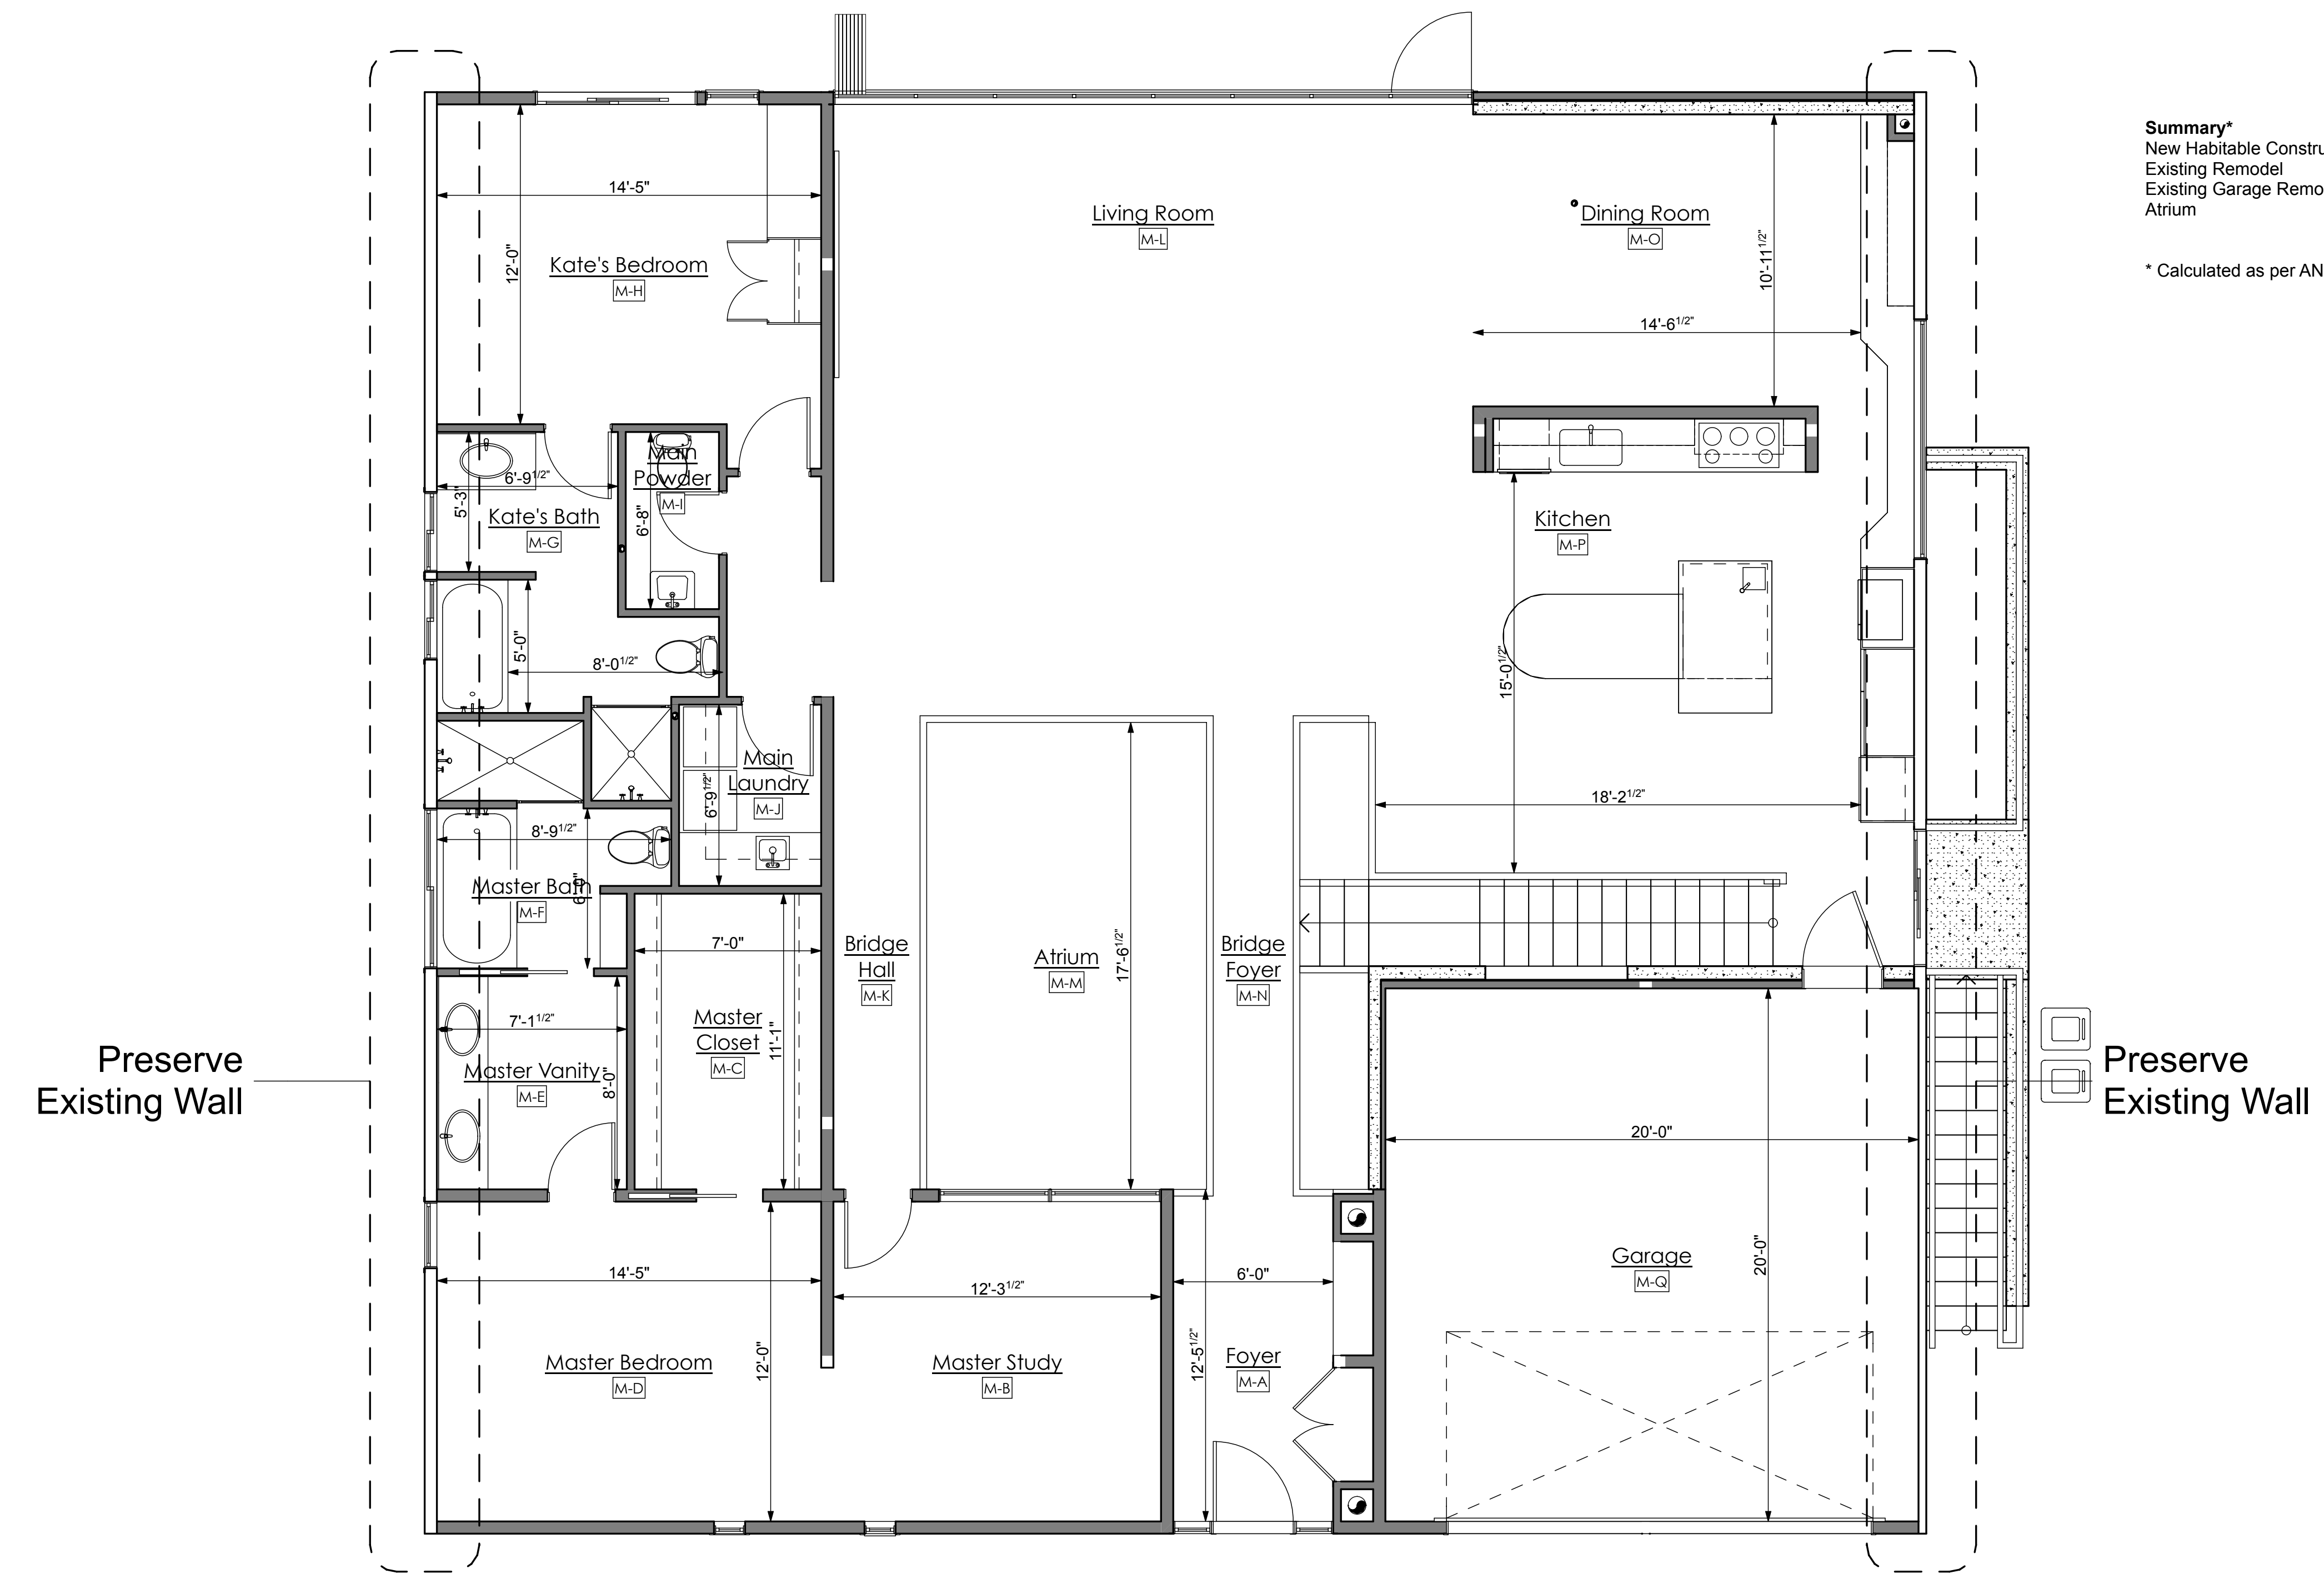

Summary*

New Habitable Construction	18
Existing Remodel	2,394
Existing Garage Remodel	415
Atrium	220
Total	3,047*

* Calculated as per ANSI Z765-2003

1 Overview - Main Floor
Scale: 1/4" = 1'-0"