


MEKECHUK/SINCLAIR RESIDENCE
REMODEL AND NEW BASEMENT
17509 VIA SERENO
MONTE SERENO, CA 95030

Flat	Sq. Ft.
Upper Flat	688
Mid Flat — North	122
Mid Flat — Center	153
Mid Flat — South	68
Lower Flat	2,023
	3,054
Pitched	Sq. Ft.
North Gable — North	331
North Gable — South	331
East Gable — North West	45
East Gable — South West	276
East Gable — East	428
South Gable — North	430
South Gable — South	447
	1,957

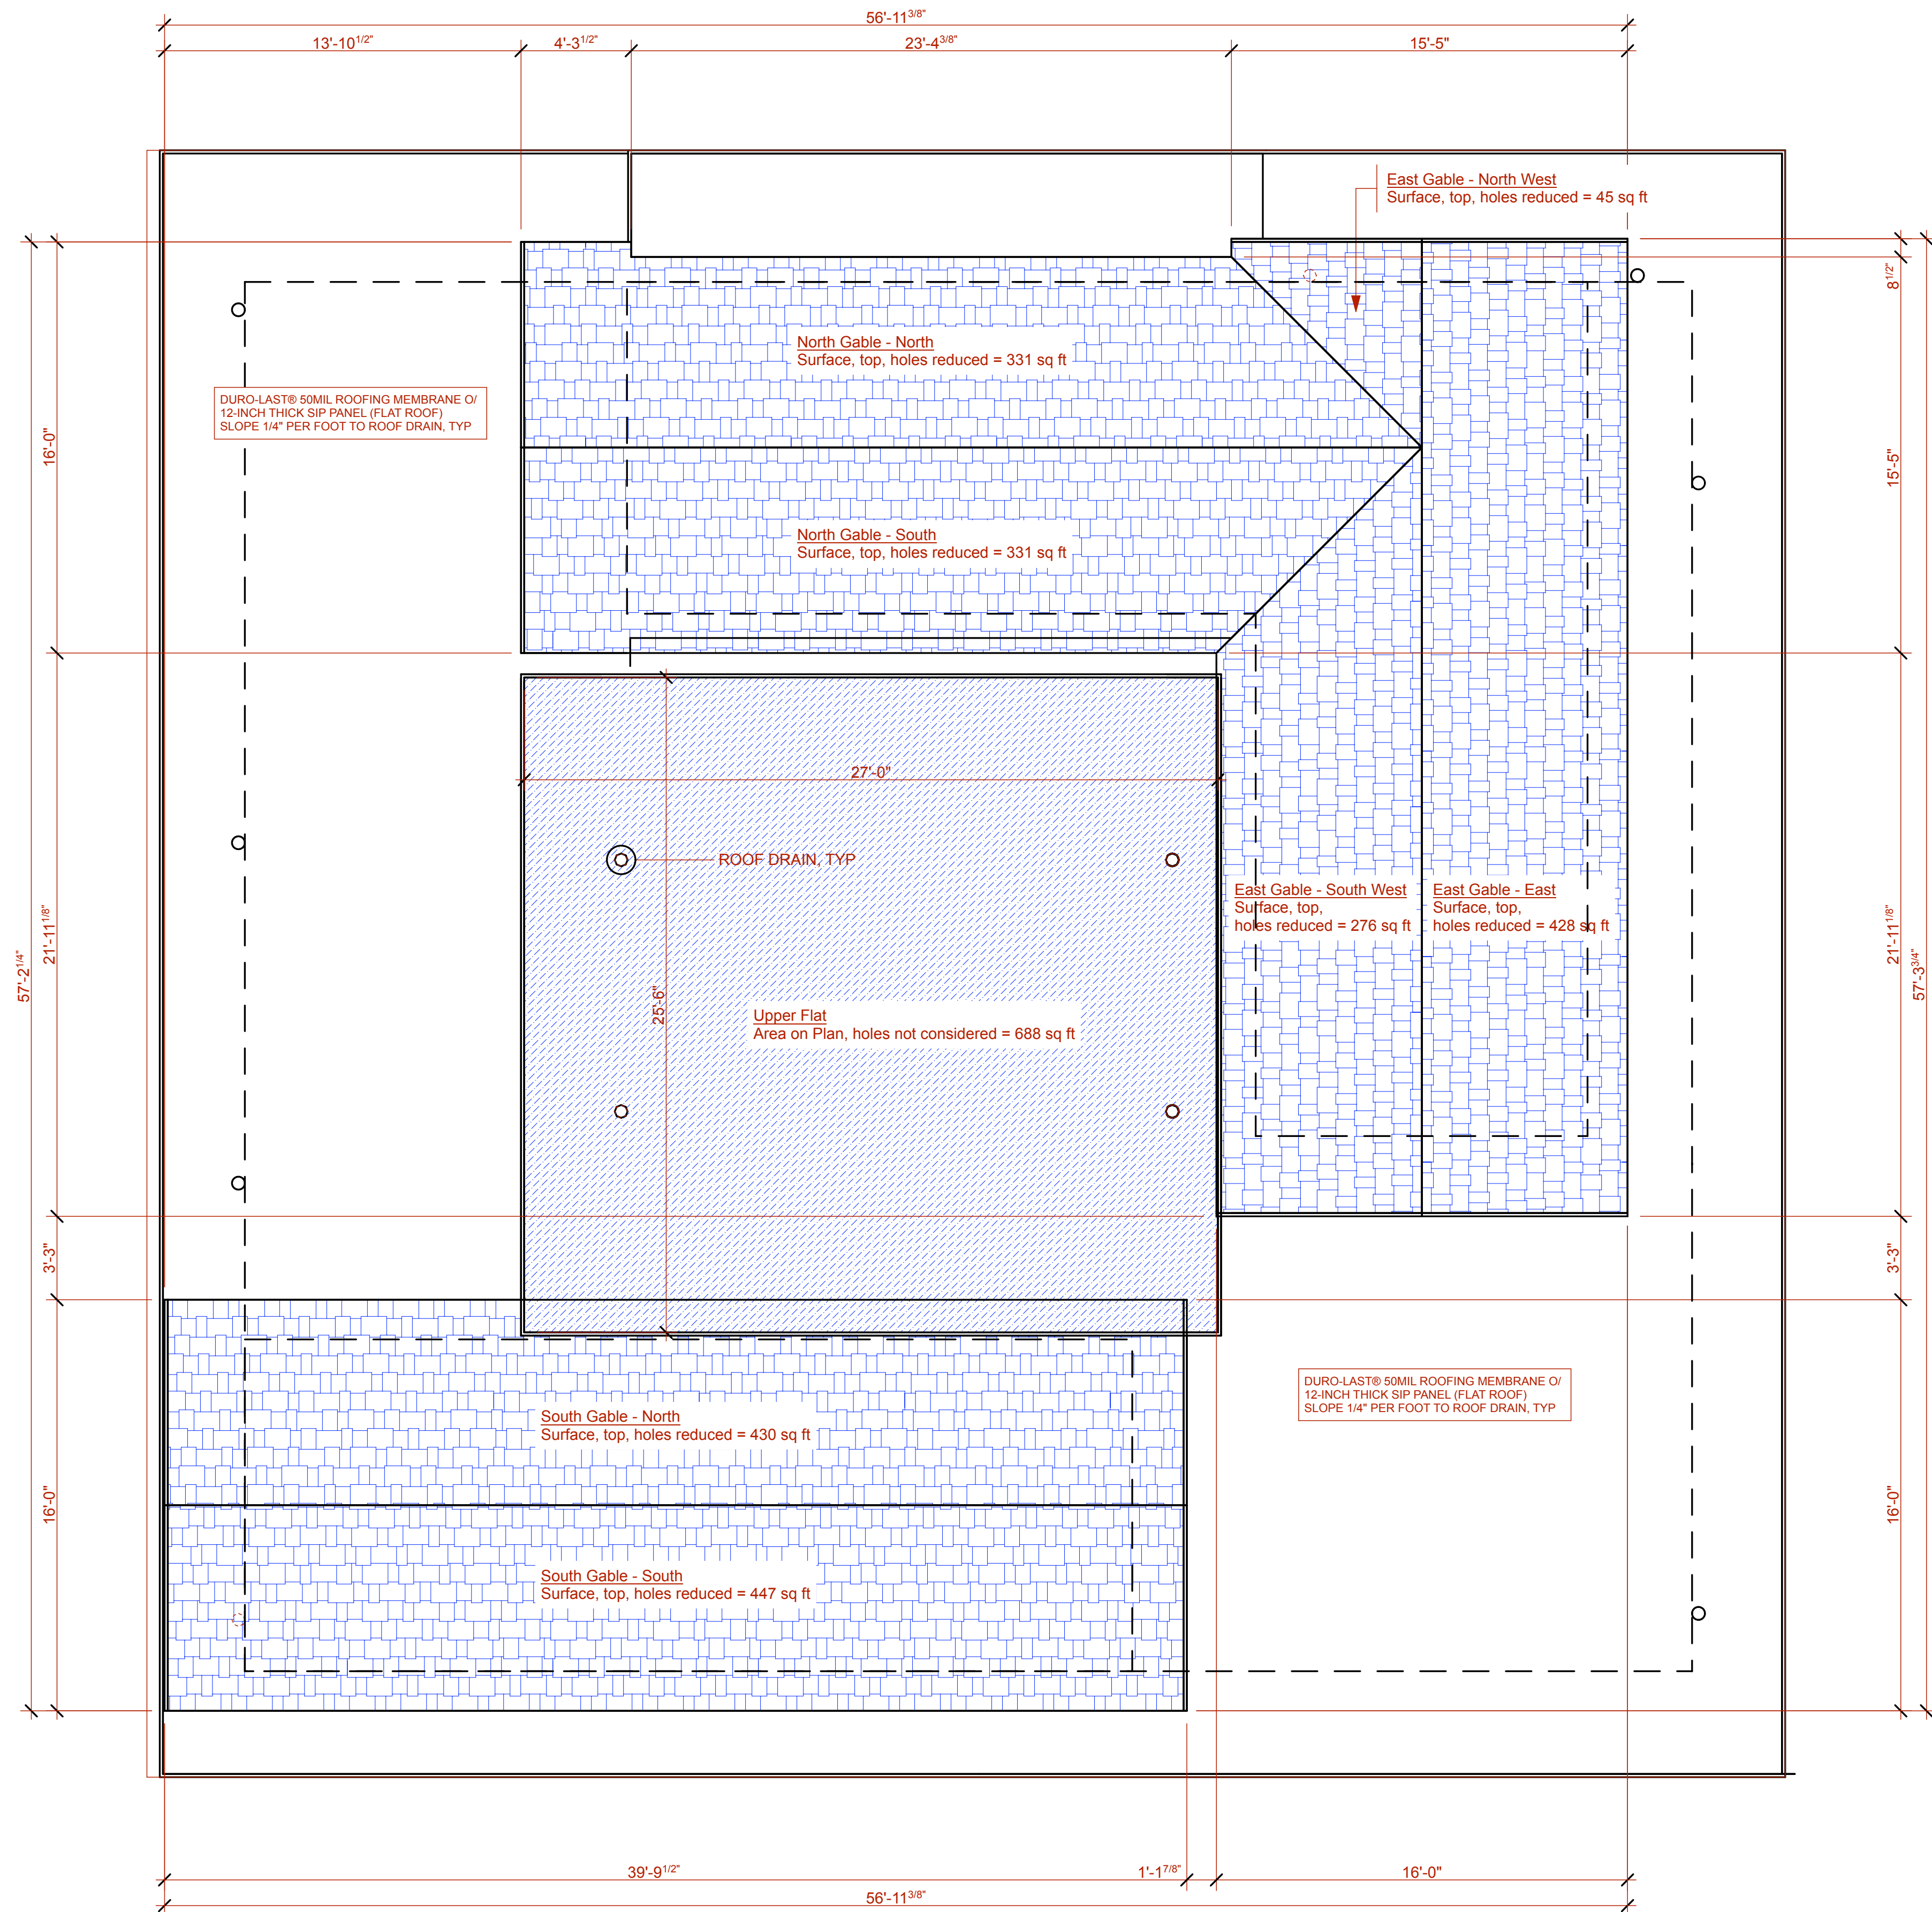

1 Roof Area - Clerestory
Scale: 1/4" = 1'-0"

Roof Area - Clerestory

Rev	Description

Date:	11/19/08
Scale:	AS NOTED
Drawn By:	JR
Checked By:	John A. Rider
Job:	11-08
Sheet Number:	6.3